




7 B1 MASTER BATH
3/8" = 1'-0"

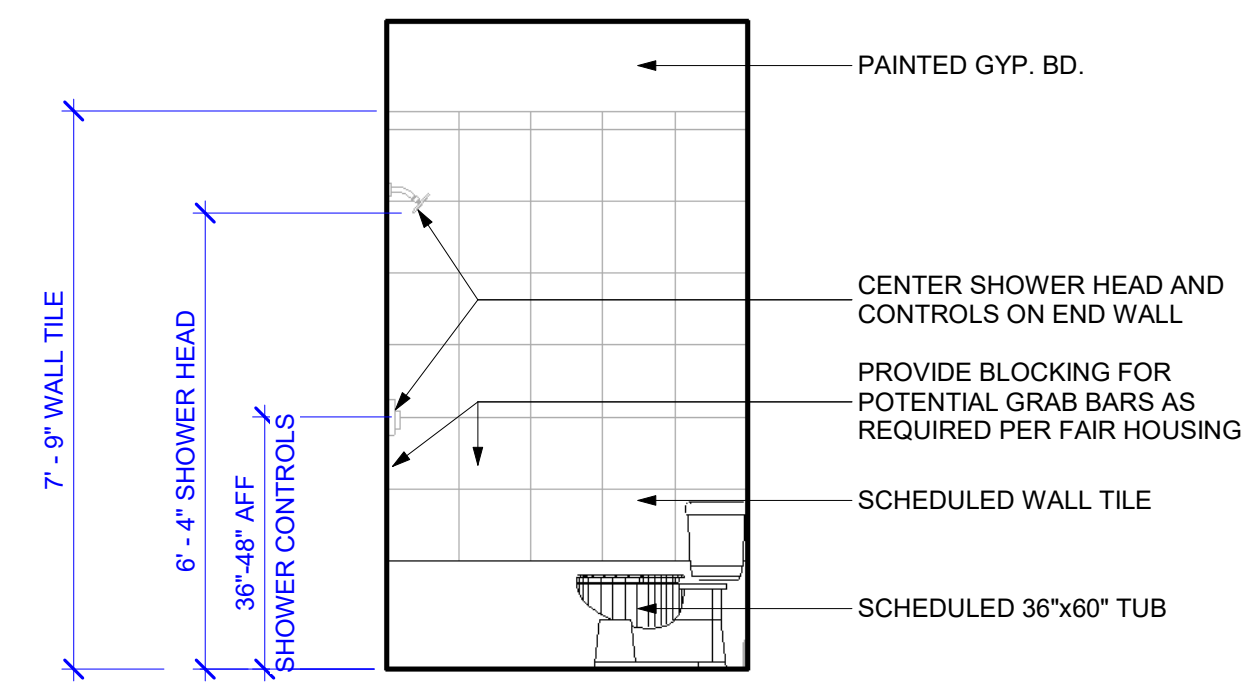


6 B1 BATH - TUB / SHOWER
3/8" = 1'-0"

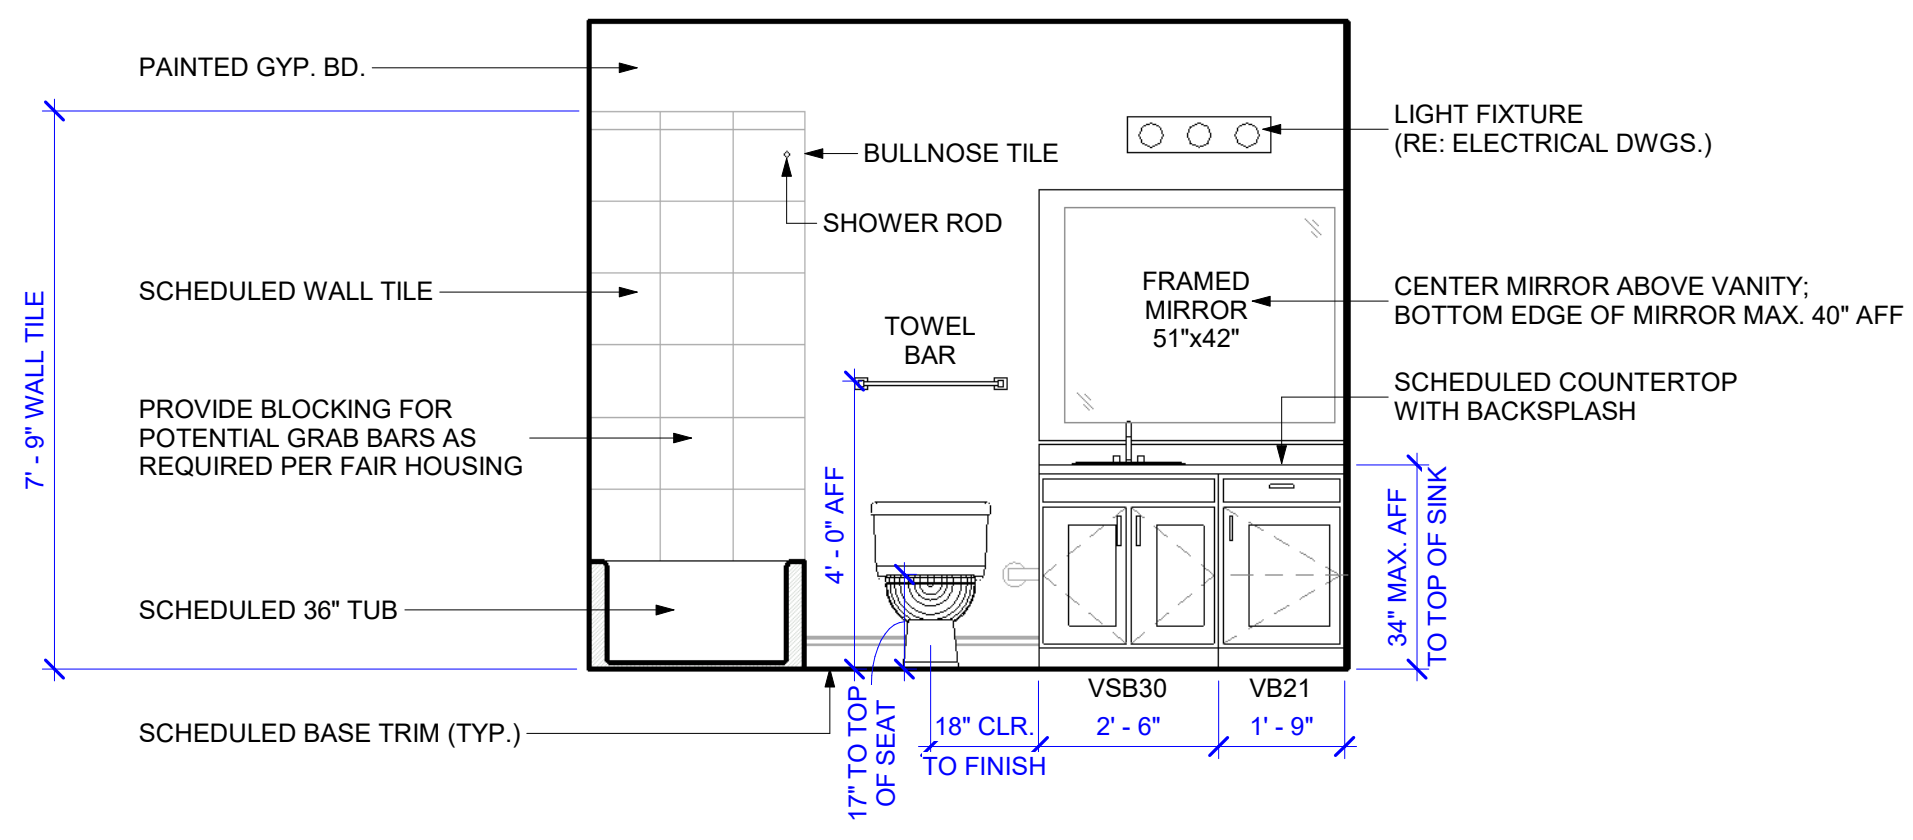


5 B1 BATH - SINK
3/8" = 1'-0"

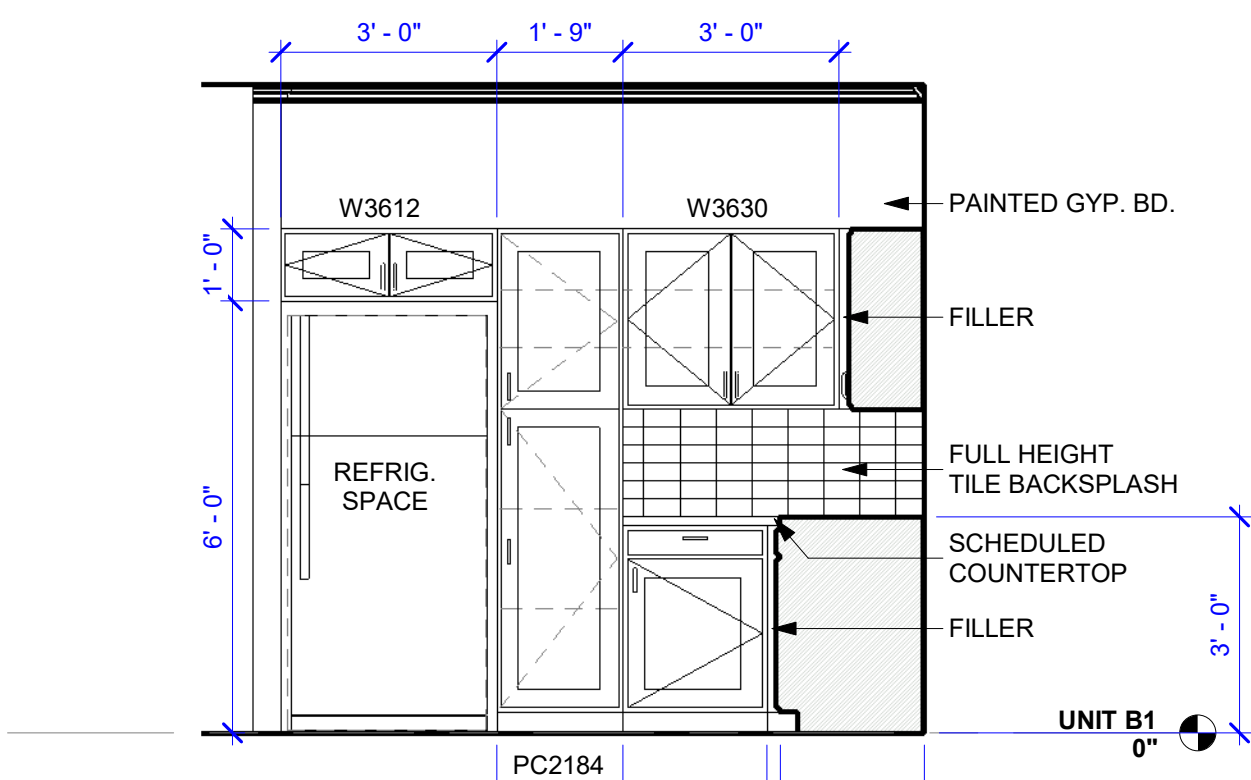

4 B1 KITCHEN 3
3/8" = 1'-0"

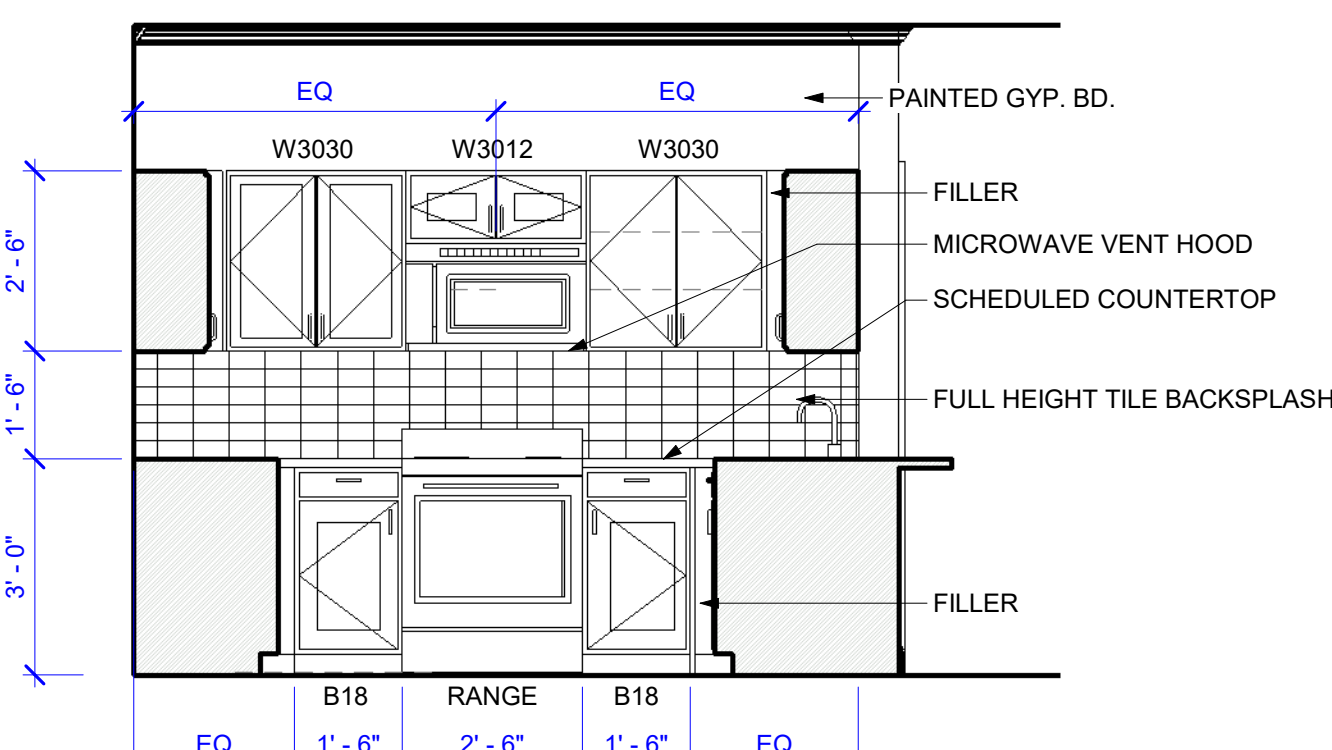

3 B1 KITCHEN 2
3/8" = 1'-0"

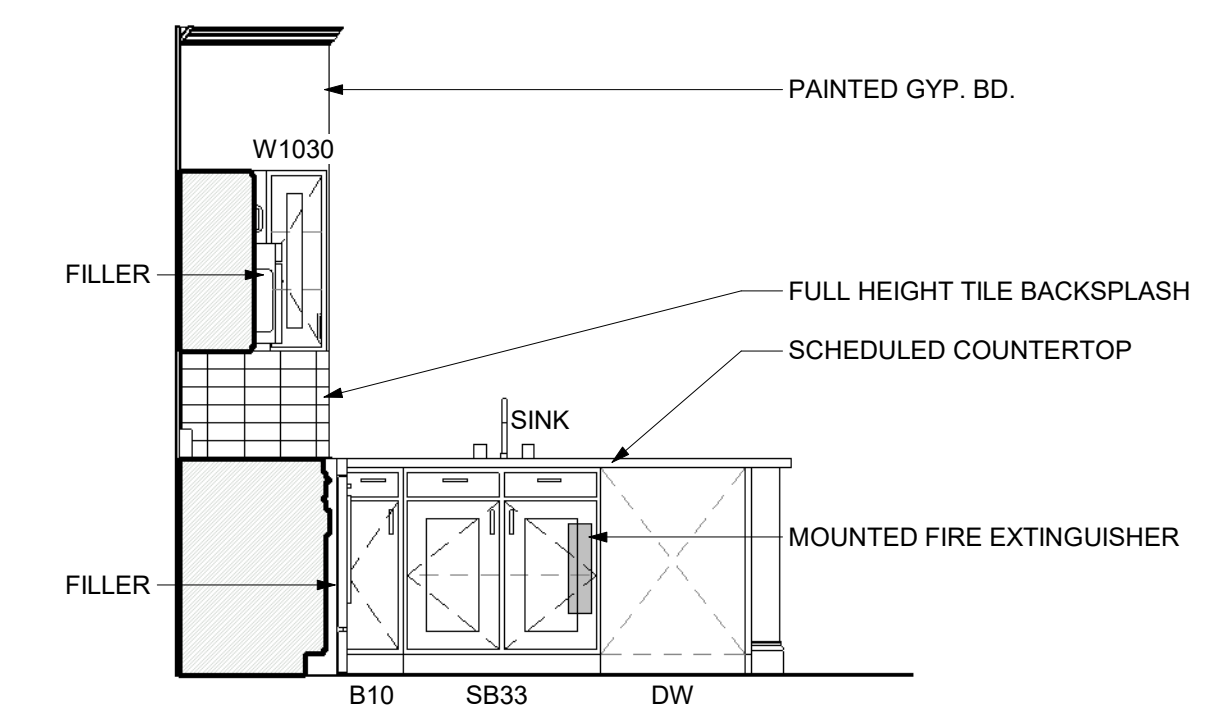


2 B1 KITCHEN 1
3/8" = 1'-0"

- UNIT PLAN NOTES**
1. ALL UNITS SHALL COMPLY WITH THE FAIR HOUSING ACT. REFER TO FHA SHEETS FOR CLEARANCES AND DIMENSIONS. ANY DISCREPANCY WITH PLANS SHALL BE REPORTED TO ARCHITECT.
 2. ALL PLAN DIMENSIONS ARE TO FACE OF FRAMING (U.N.O.) & ALL INTERIOR ELEVATIONS DIMENSIONED TO FINISH FACE.
 3. ALL EXTERIOR OUTSWINGING DOORS NEED TO HAVE TAMPER PROOF HINGES THAT ARE NON-REMOVABLE WHEN DOOR IS CLOSED.
 4. PROVIDE FIN LOCKS AND 2\"/>

UNIT PLAN SYMBOL LEGEND

(X)	INTERIOR ELEVATION
(#)	DOOR TYPE / NUMBER - RE: SHEET A001
(X)	WINDOW TYPE - RE: SHEET A001

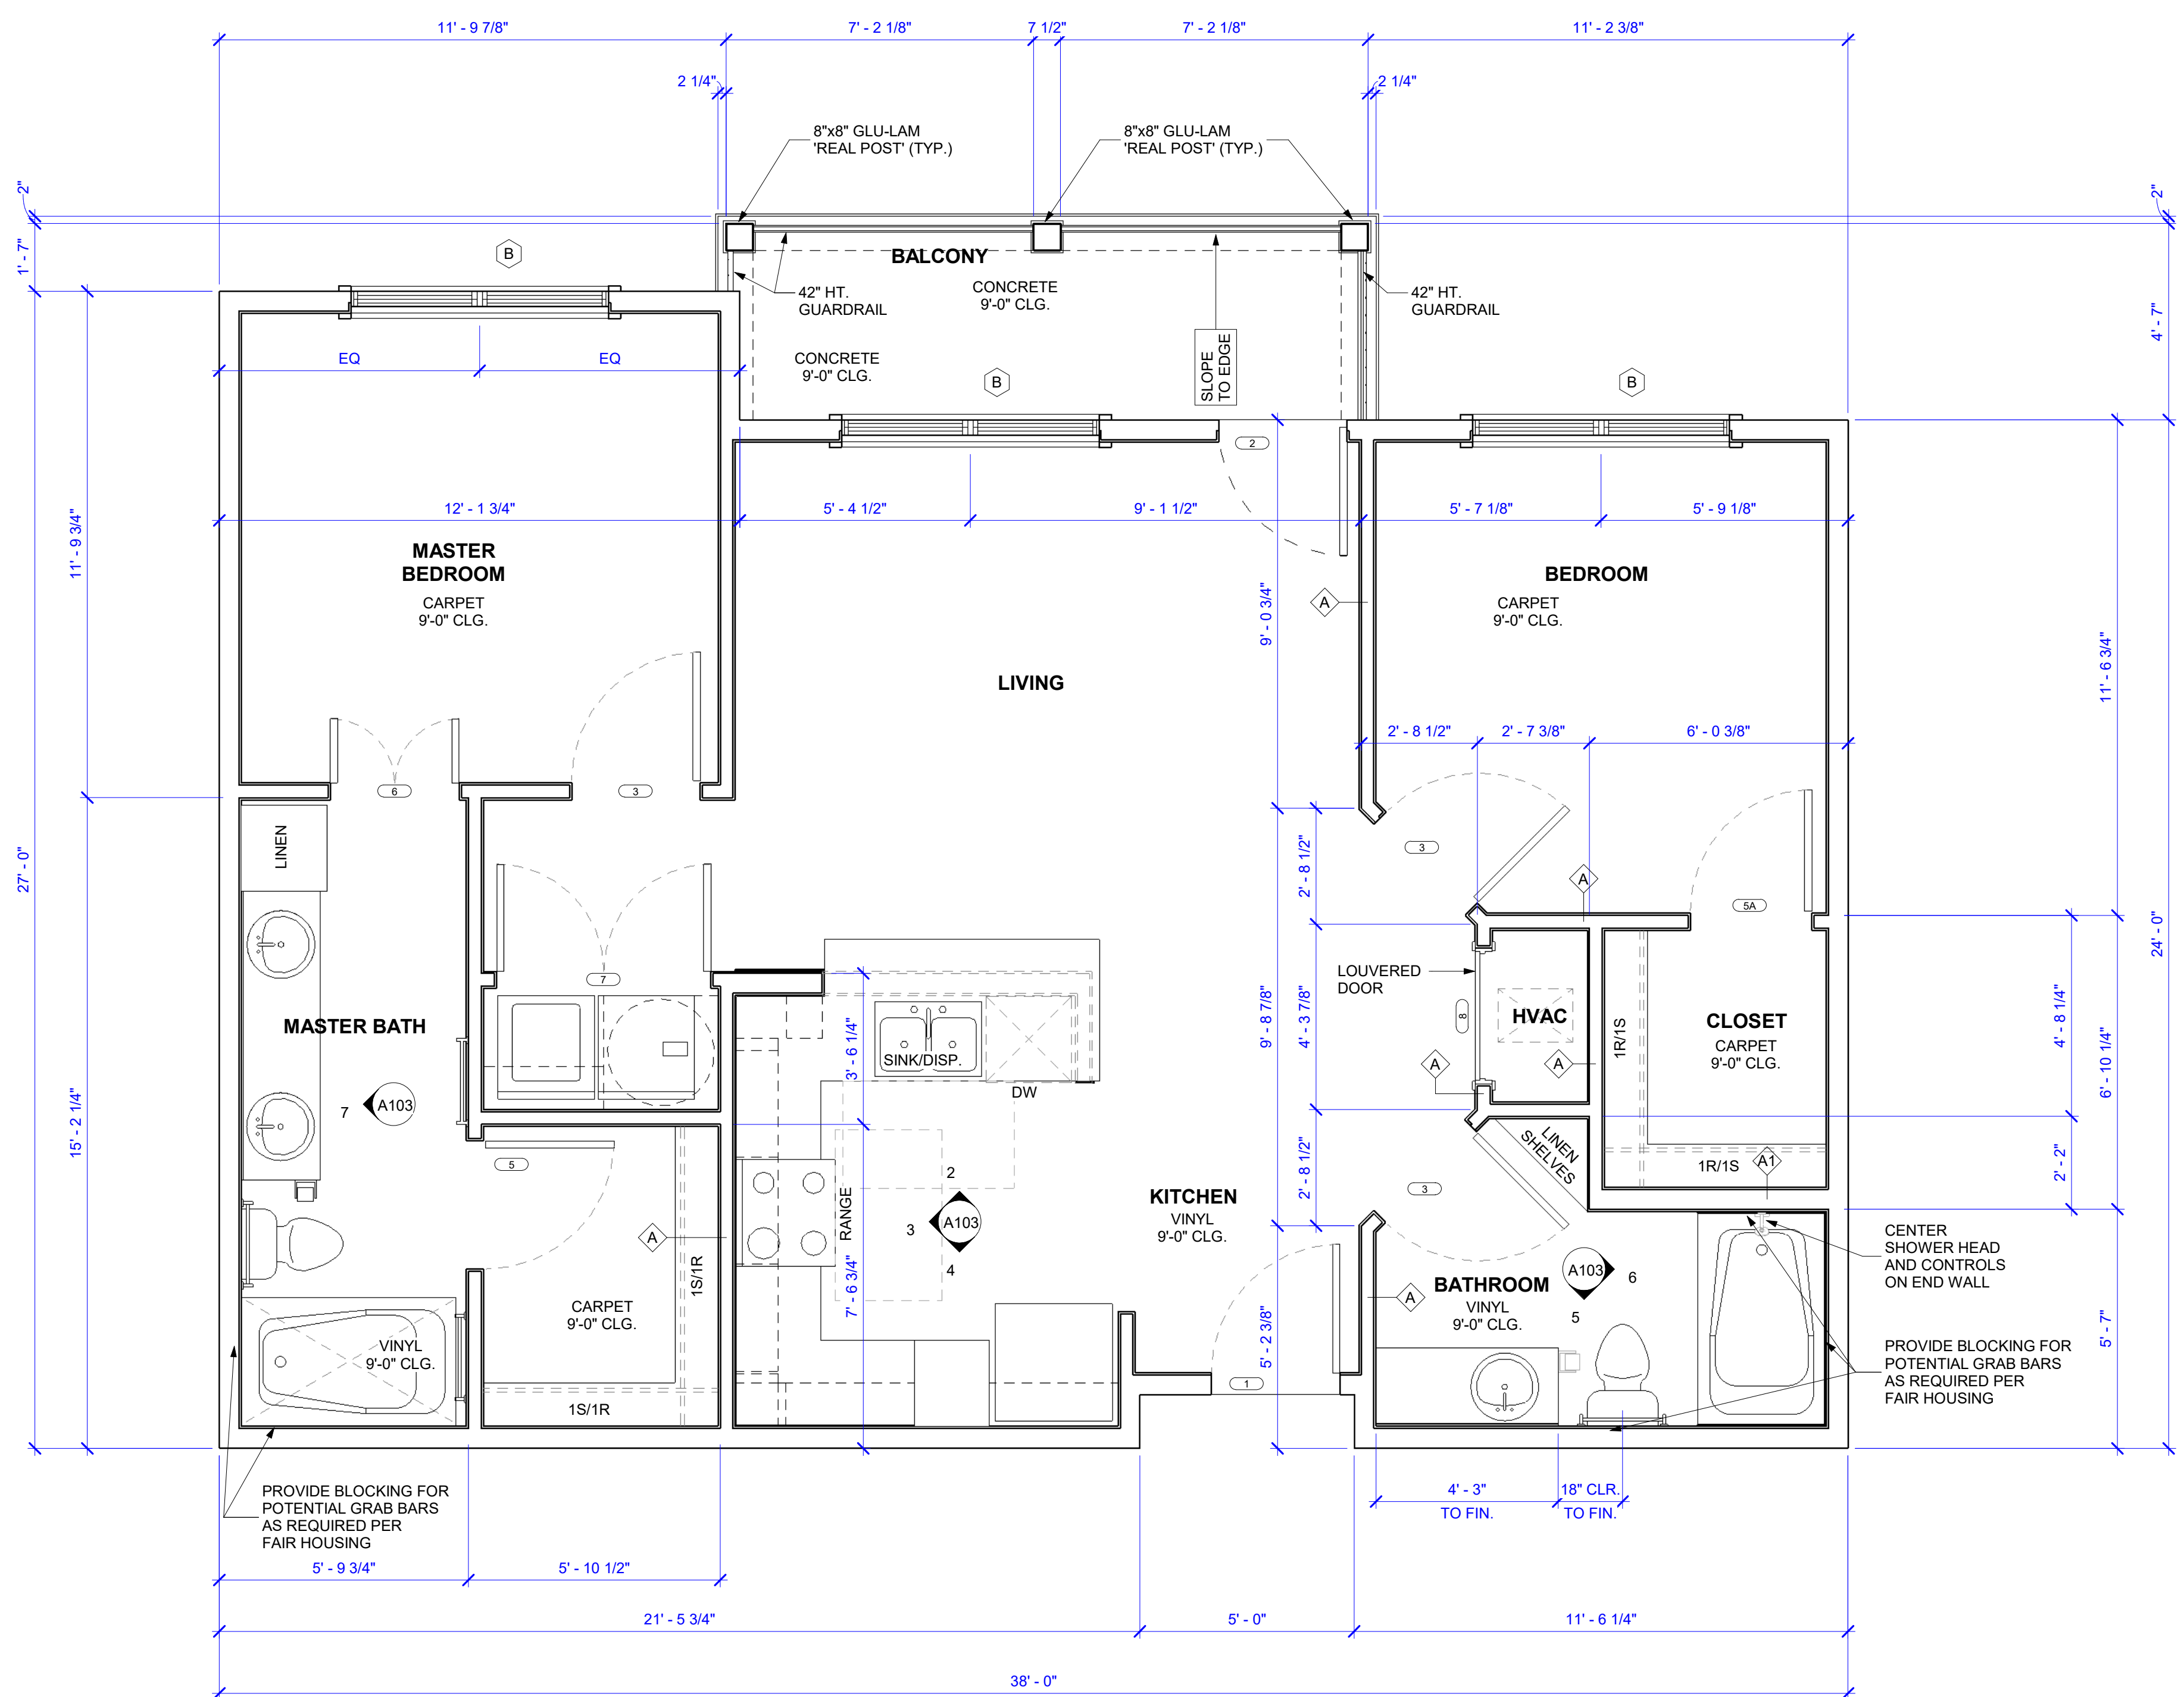

1 UNIT B1 FLOOR PLAN
3/8" = 1'-0"




OWNER
MAGELLAN HOUSING
2245 TEXAS DR. STE. 300
SUGAR LAND, TEXAS 77479
(713) 540 0122
www.magellanhd.com

CIVIL ENGINEER
WARD, GETZ, AND ASSOCIATES
2500 Tanglinde St #120
Houston, TX 77063

ARCHITECT
ELEMENT ARCHITECTS, LLC
1250 WOOD BRANCH PARK DR, STE. 480
HOUSTON, TX, 77079
(713) 874 0775
www.elementarchitects.com

MEP ENGINEER
H4 ENGINEERS
25215 Oakhurst Dr
Spring, Texas 77386
(281) 528 8584
www.h4engineers.com

STRUCTURAL ENGINEER
INTEGRITY STRUCTURAL CORP.
12777 Jones Rd, Suite 388
Houston, TX 77070
(281) 584 7659
www.integritystructural.com

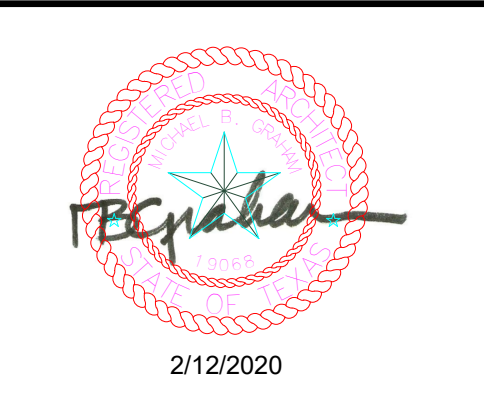

NO.	DESCRIPTION	DATE
1	PERMIT SET	12/30/2019

MAGELLAN HOUSING
Enclave at Lake Pointe
11810 Lockwood Rd
Houston, TX 77044

UNIT B1
Project Number 18112
Date 2/12/2020
Drawn by EA

A103
Scale As indicated